
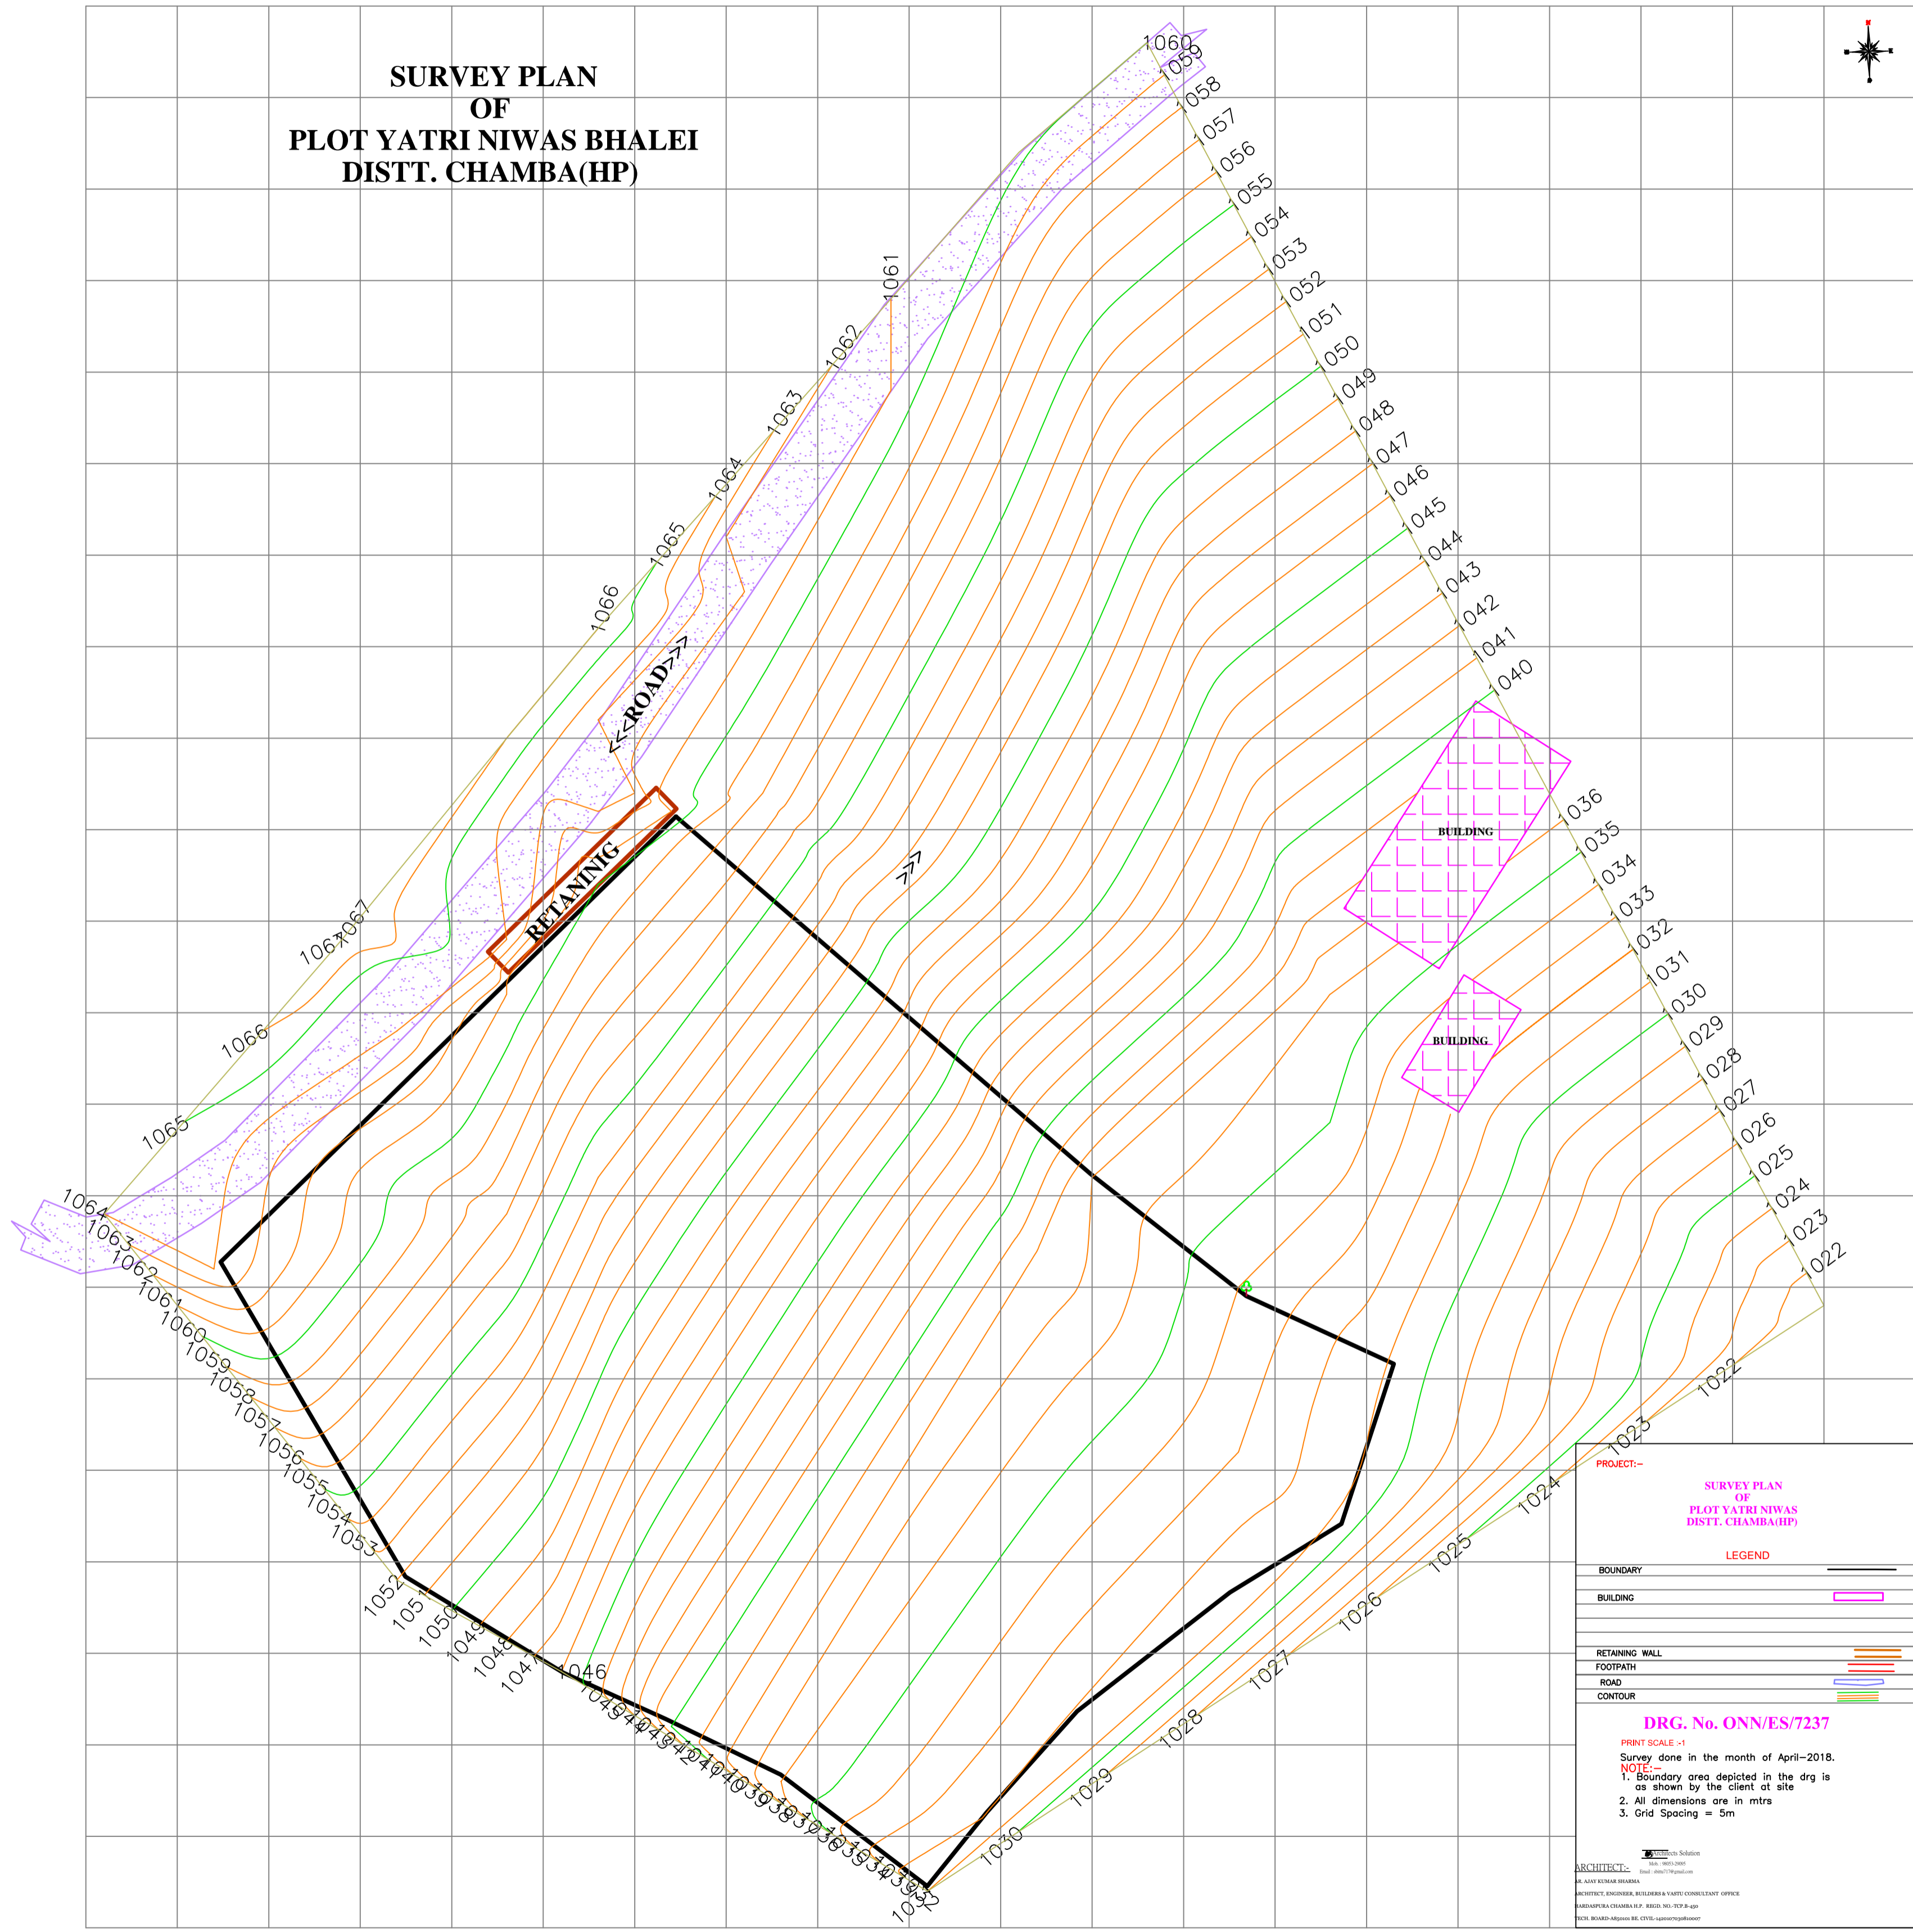


**SURVEY PLAN
OF
PLOT YATRI NIWAS BHALEI
DISTT. CHAMBA(HP)**

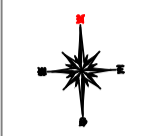

PROJECT:-
SURVEY PLAN
OF
PLOT YATRI NIWAS
DISTT. CHAMBA(HP)

LEGEND

BOUNDARY	—————
BUILDING	▨
RETAINING WALL	▬▬▬▬▬
FOOTPATH	———
ROAD	———
CONTOUR	———

DRG. No. ONN/ES/7237

PRINT SCALE:-1
Survey done in the month of April-2018.

NOTES:-
1. Boundary area depicted in the drg is as shown by the client at site
2. All dimensions are in metre
3. Grid Spacing = 5m

ARCHITECT:-
